


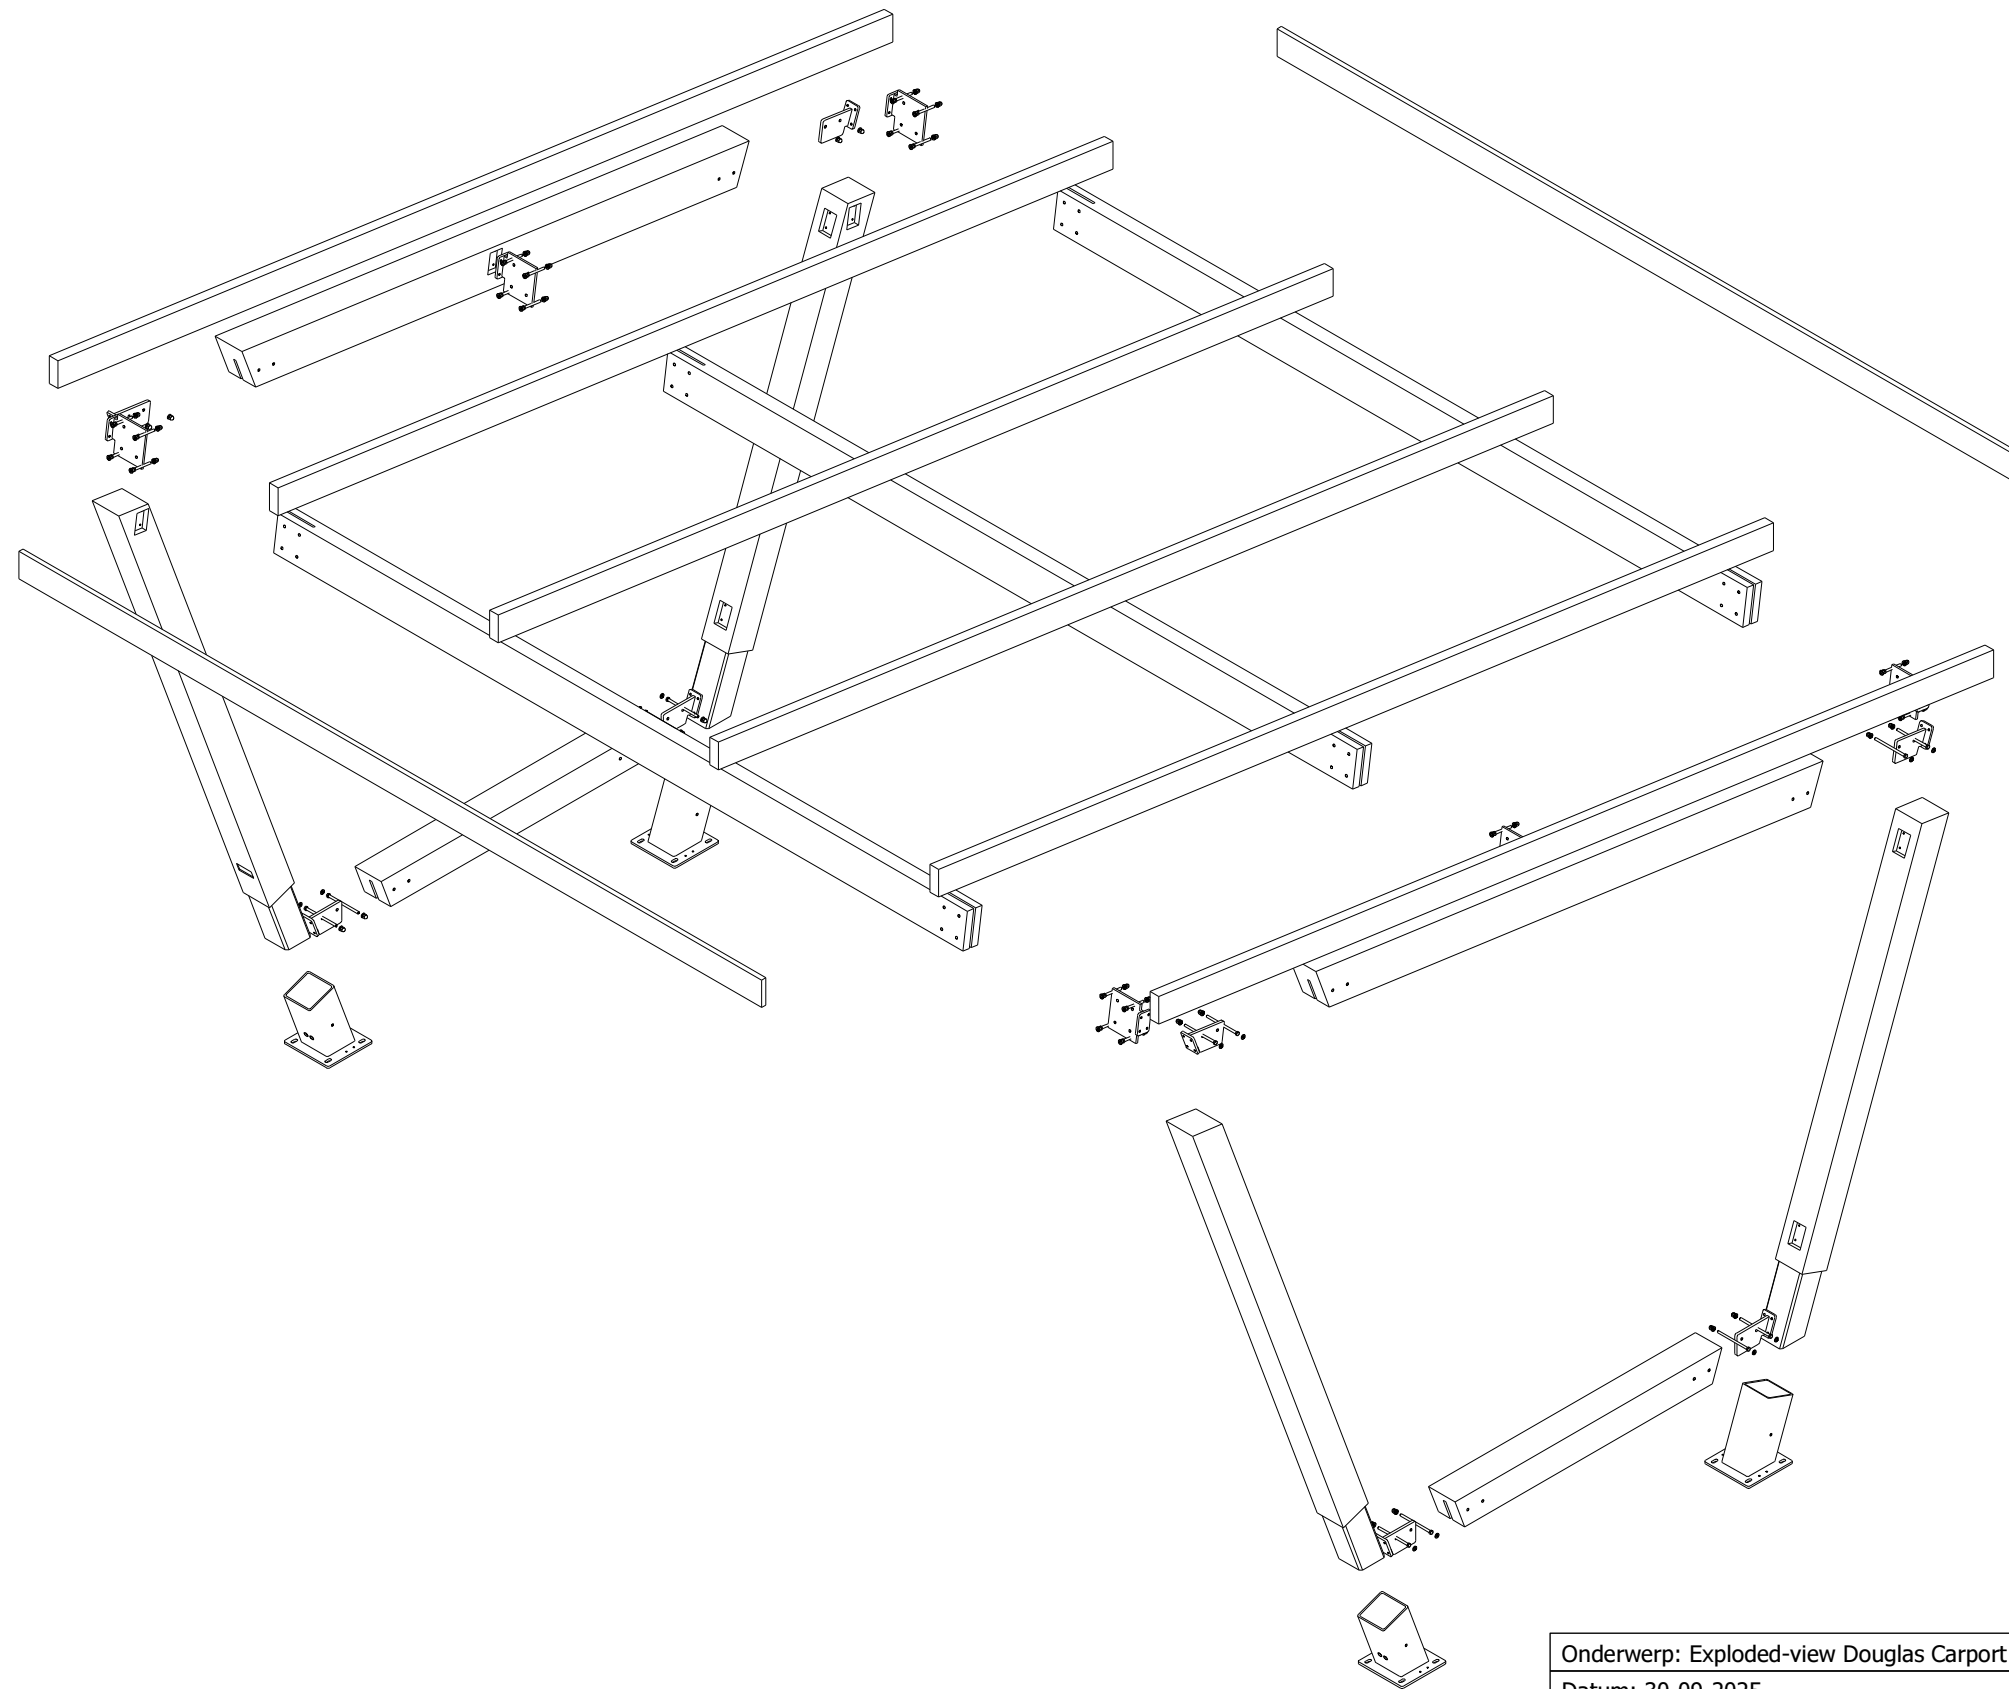

Onderwerp: Exploded-view Douglas Carport Onderbouw 180 SC10 5000x5700			
Datum: 30-09-2025			
Getekend:	Pext		Schaal:
		Pext Beurtvaart 17 9101 RB Dokkum	Ref: