


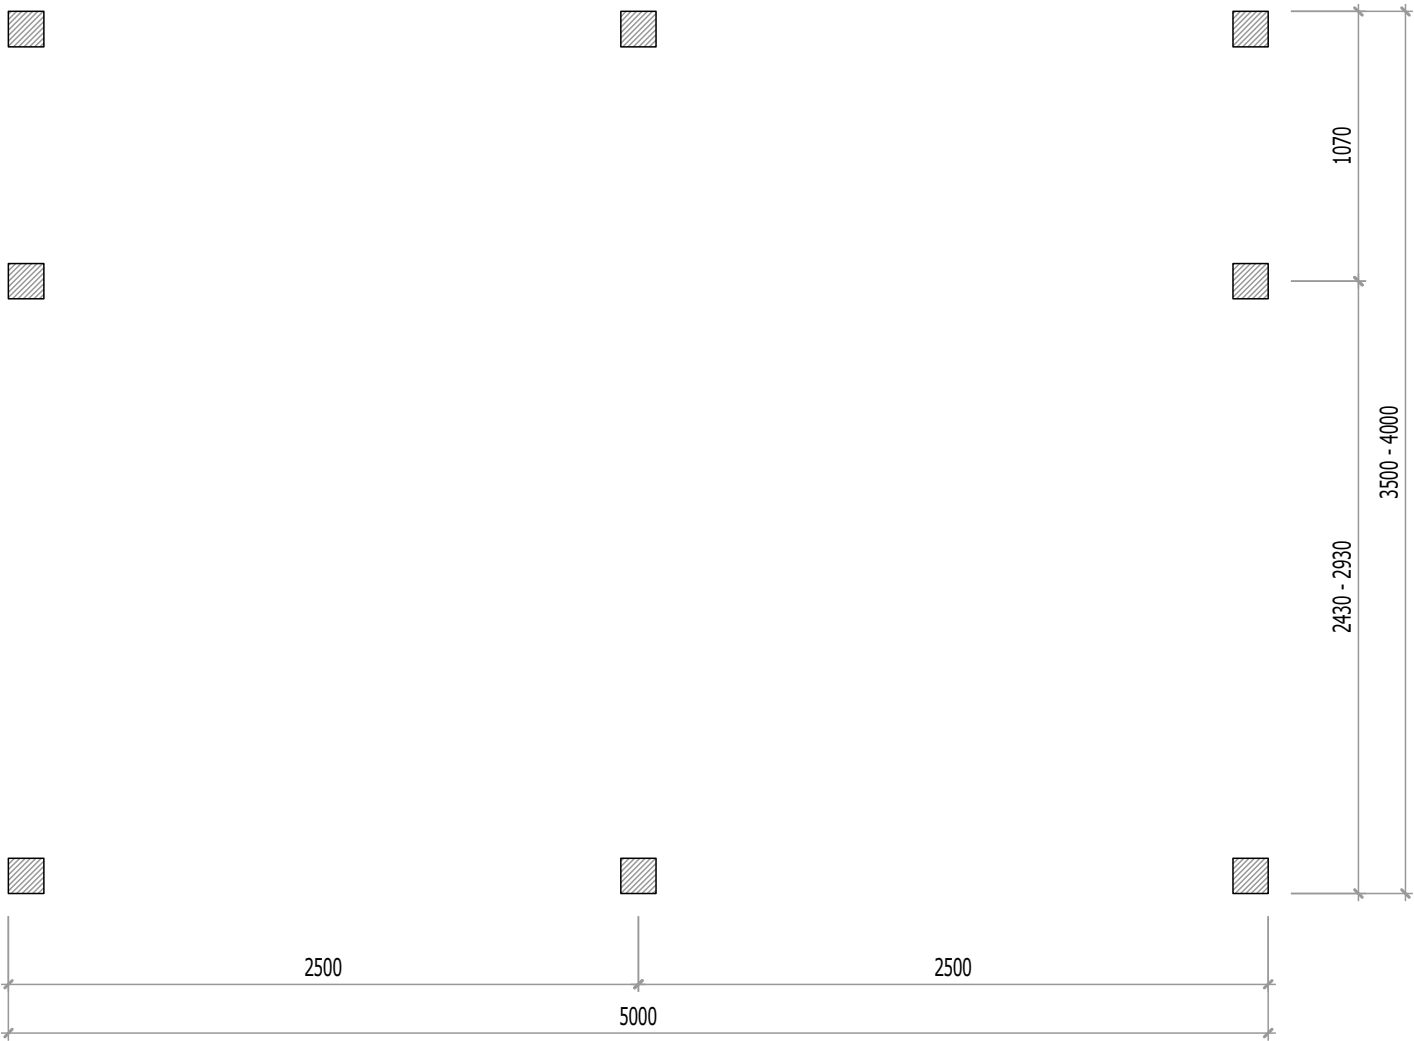

Onderwerp: Funderingsplan Douglas Overlapping Kapschuur 140 8 standers			
Datum: 30-09-2025			
Getekend:	Pext		Schaal:
		Pext Beurtvaart 17 9101 RB Dokkum	Ref: