


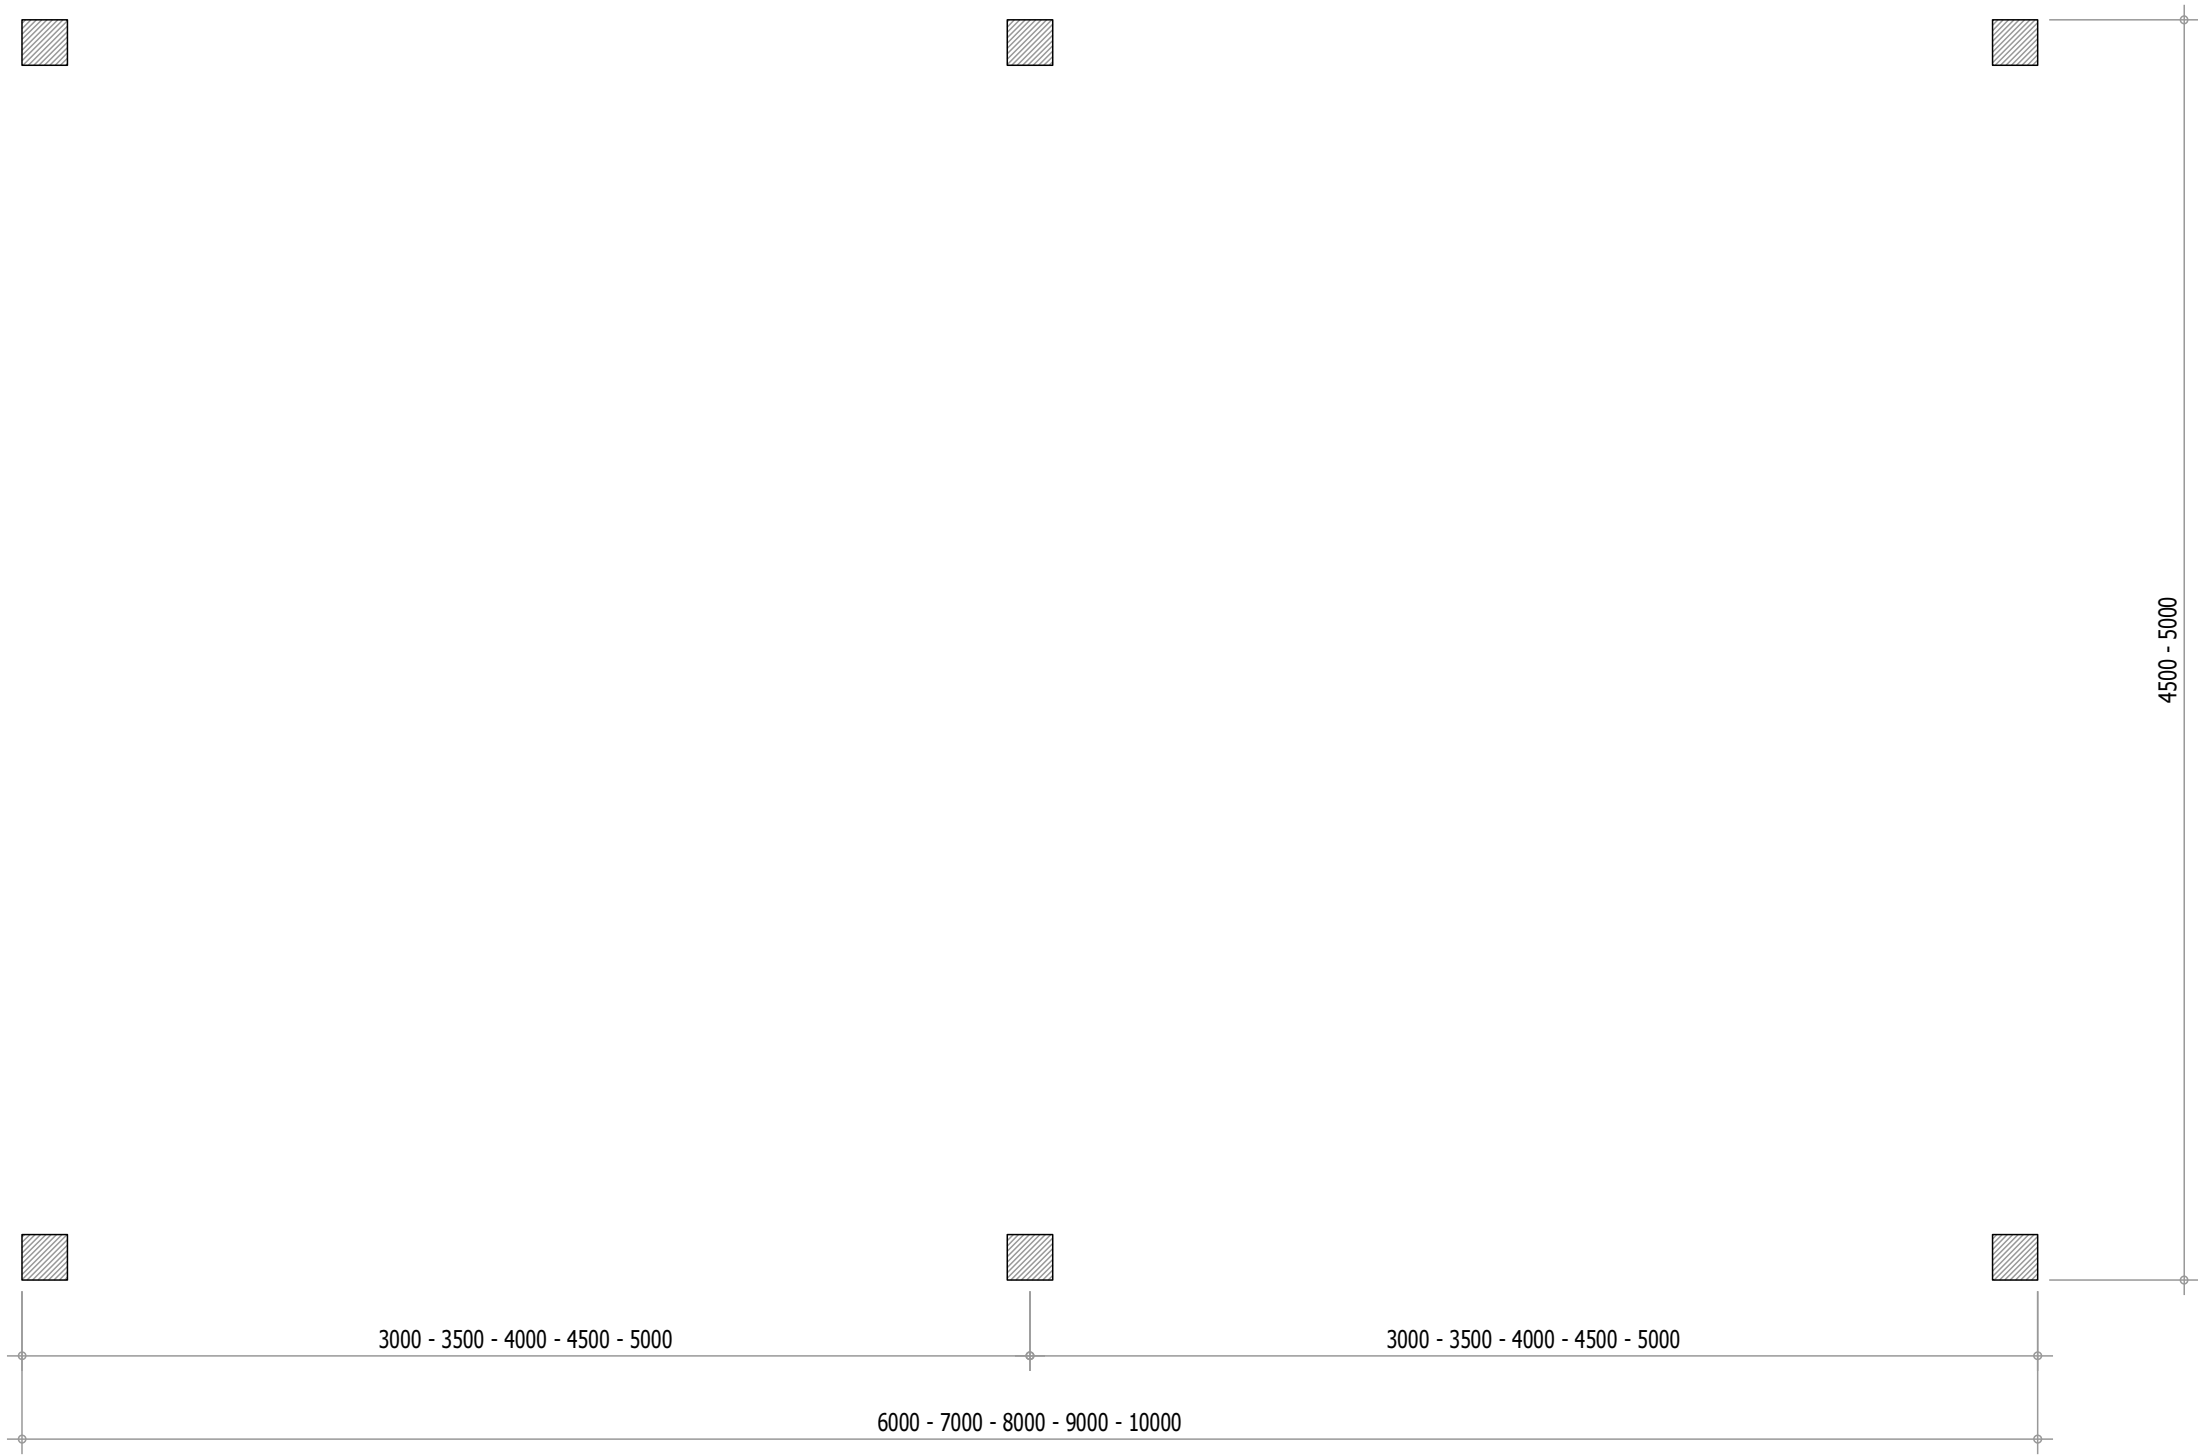

Onderwerp: Funderingsplan Douglas Overkapping Zadeldak 180 6 staanders			
Datum: 30-09-2025			
Getekend:	Pext		Schaal:
		Pext Beurtvaart 17 9101 RB Dokkum	Ref: