


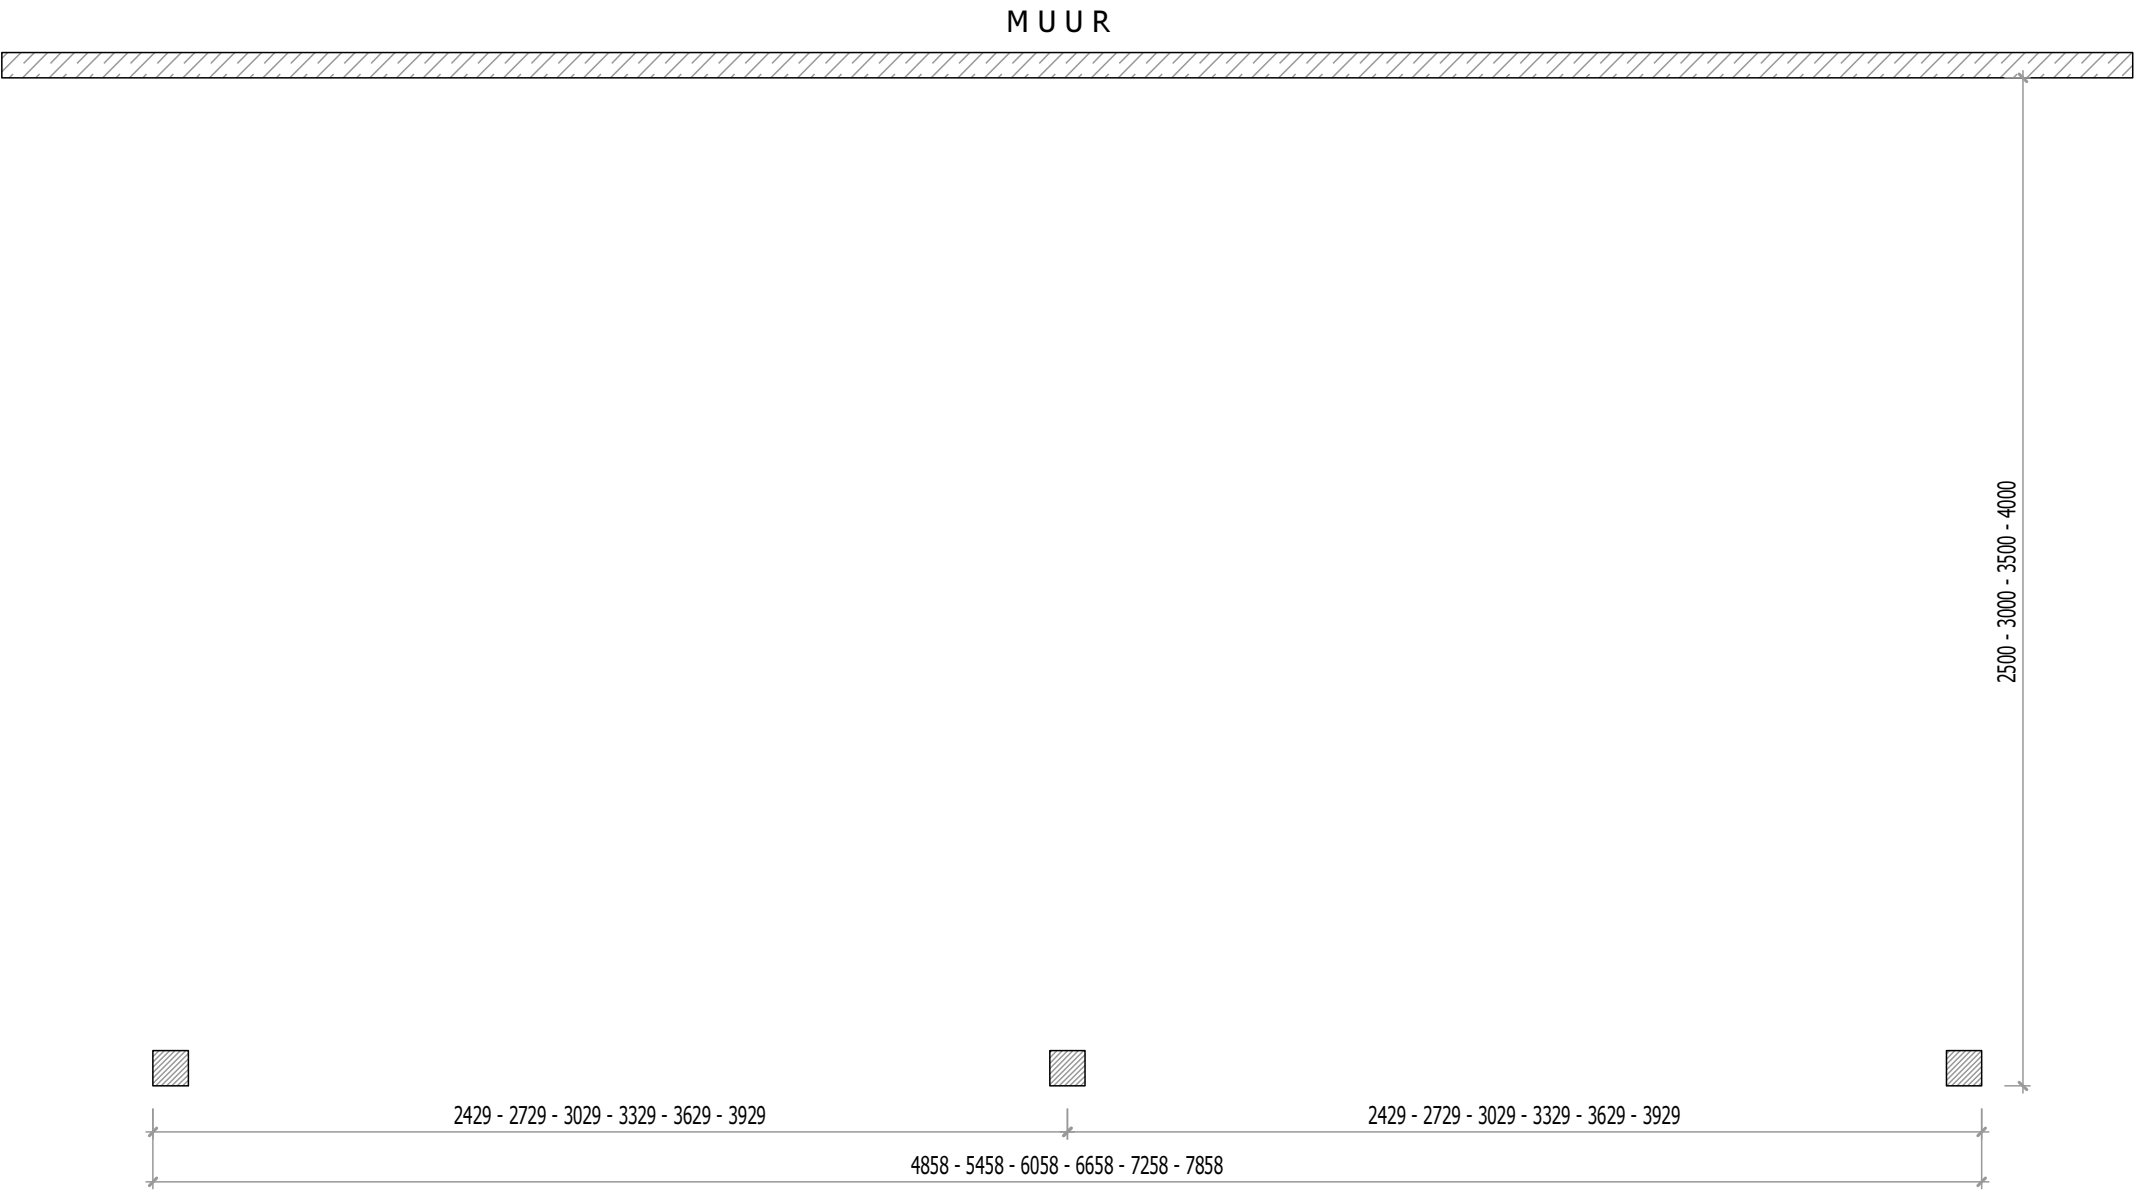

Onderwerp: Funderingsplan Douglas Terrasoverkapping 140 Muuraanbouw Modern 3 staanders

Datum: 30-09-2025

Getekend:

Pext

Schaal:



Pext
Beurtvaart 17
9101 RB Dokkum

Ref: