


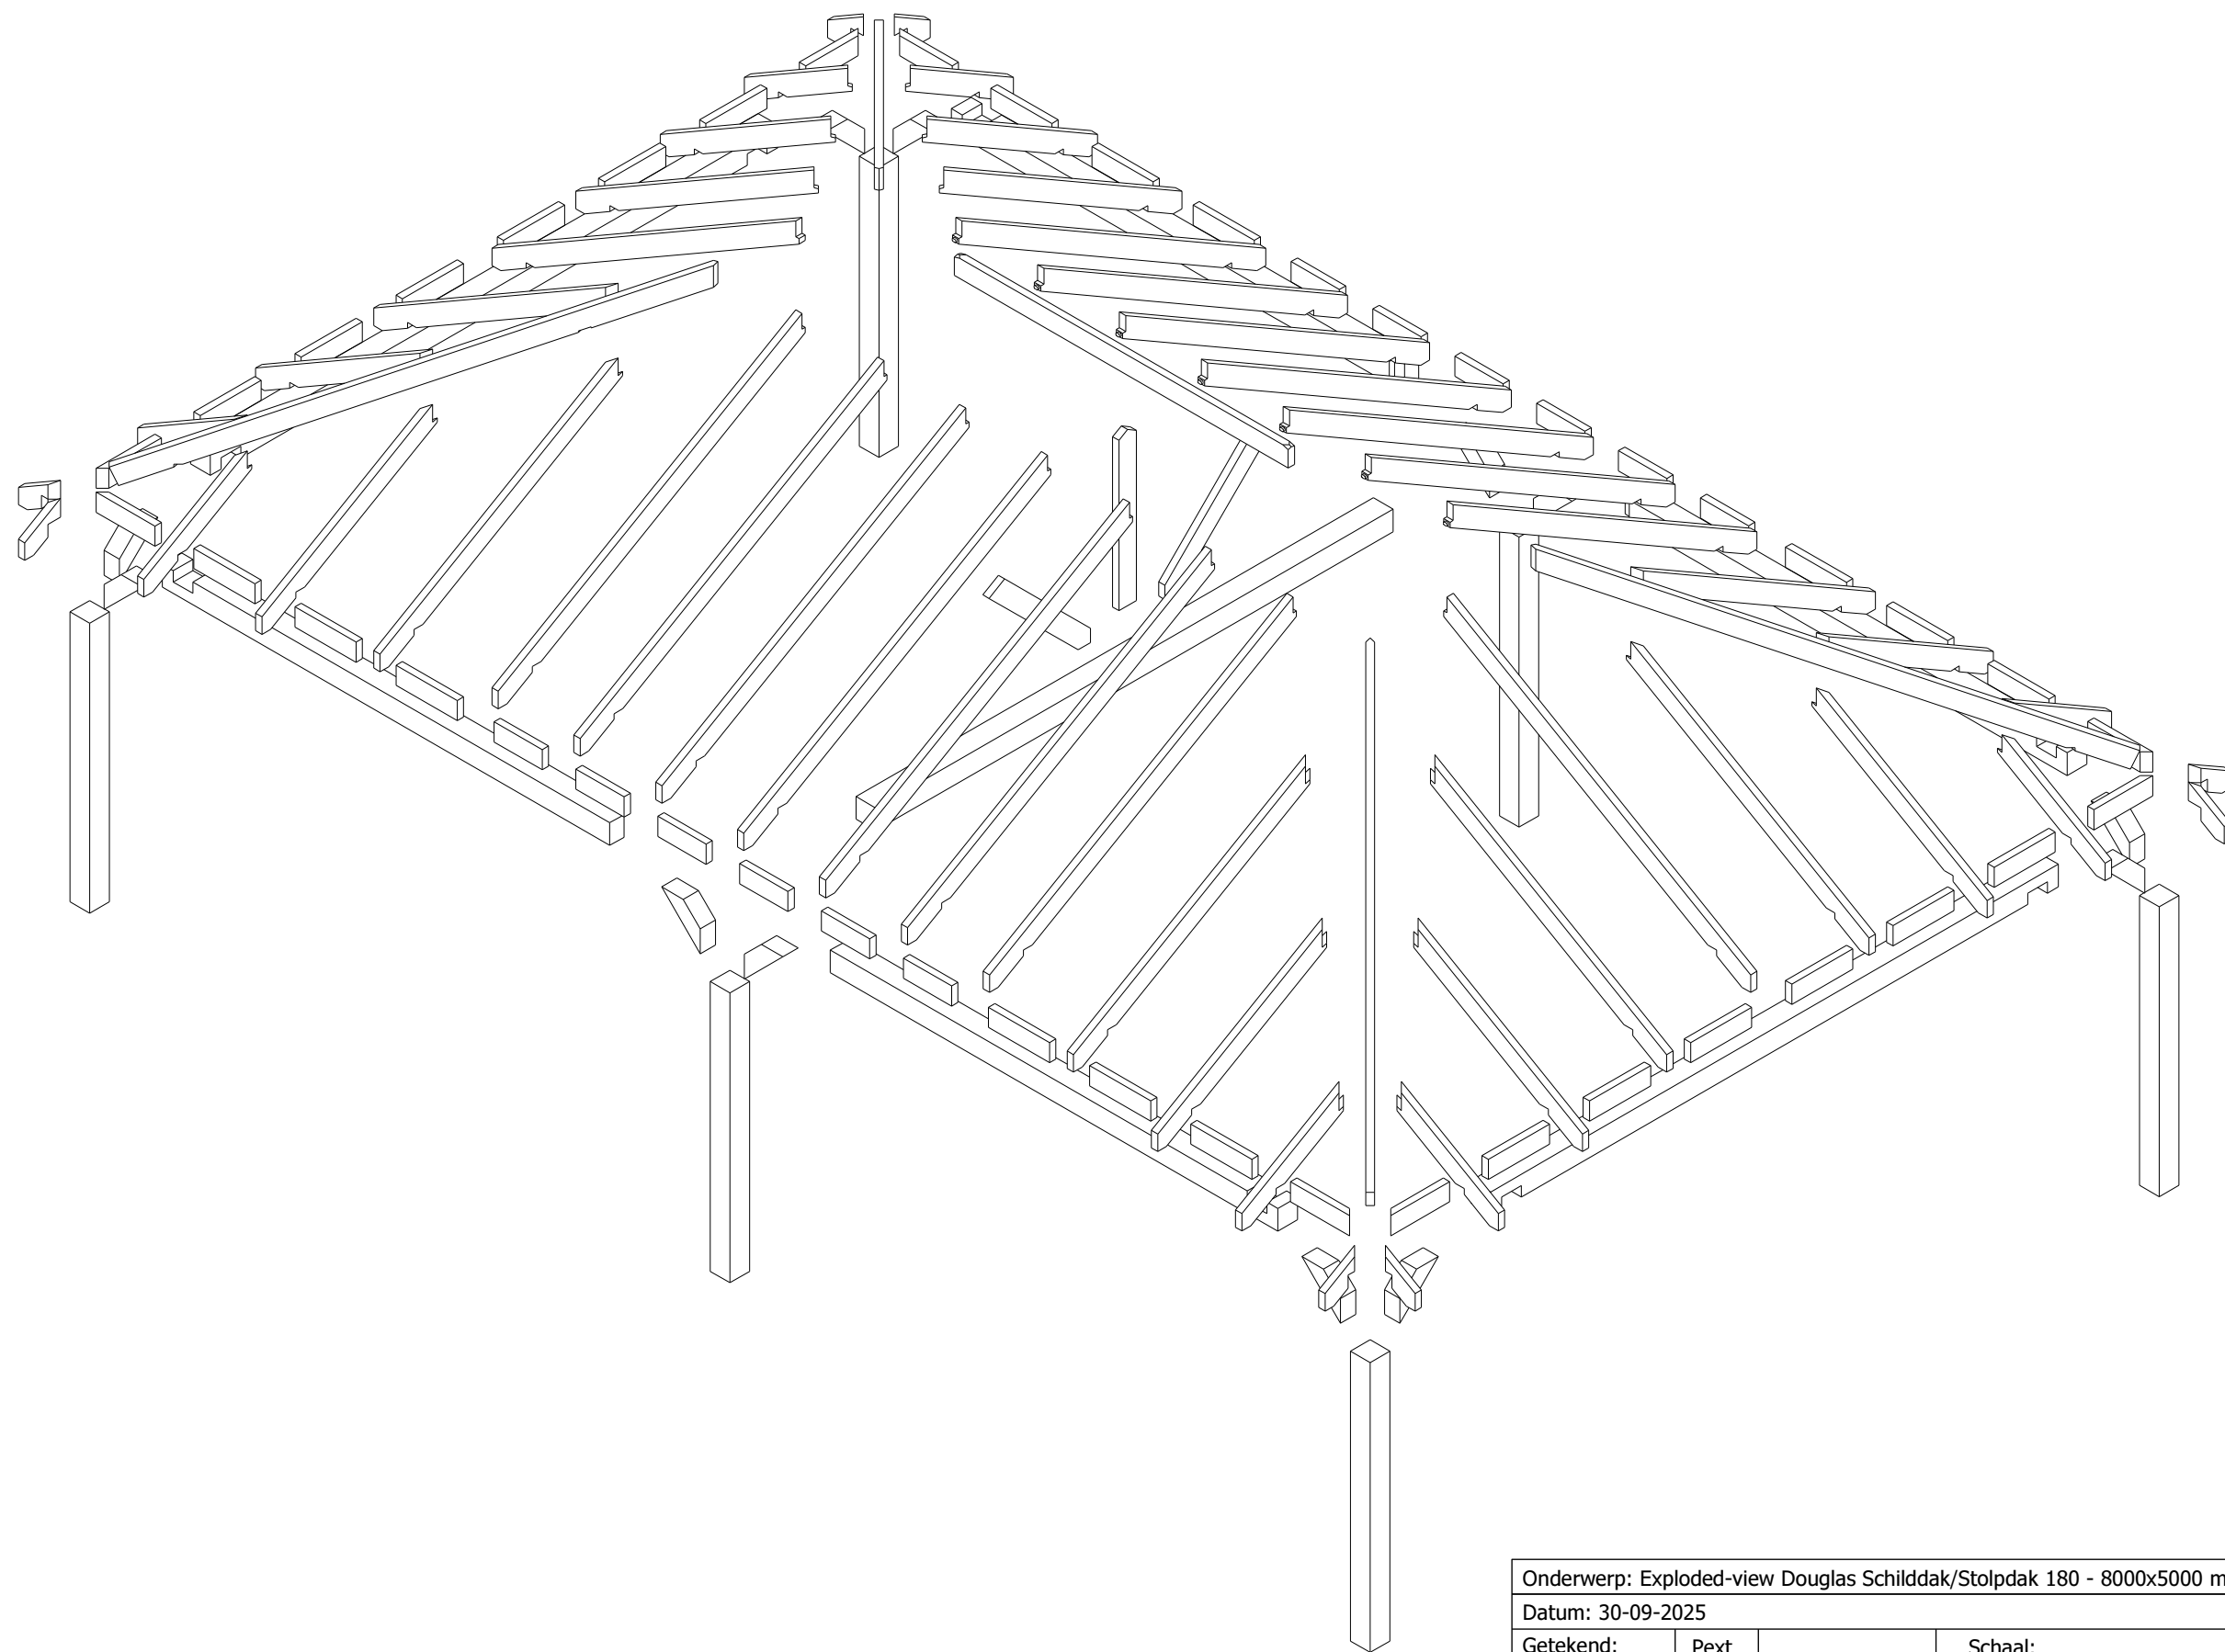

Onderwerp: Exploded-view Douglas Schilddak/Stolpdak 180 - 8000x5000 mm			
Datum: 30-09-2025			
Getekend:	Pext		Schaal:
		Pext Beurtvaart 17 9101 RB Dokkum	Ref: