
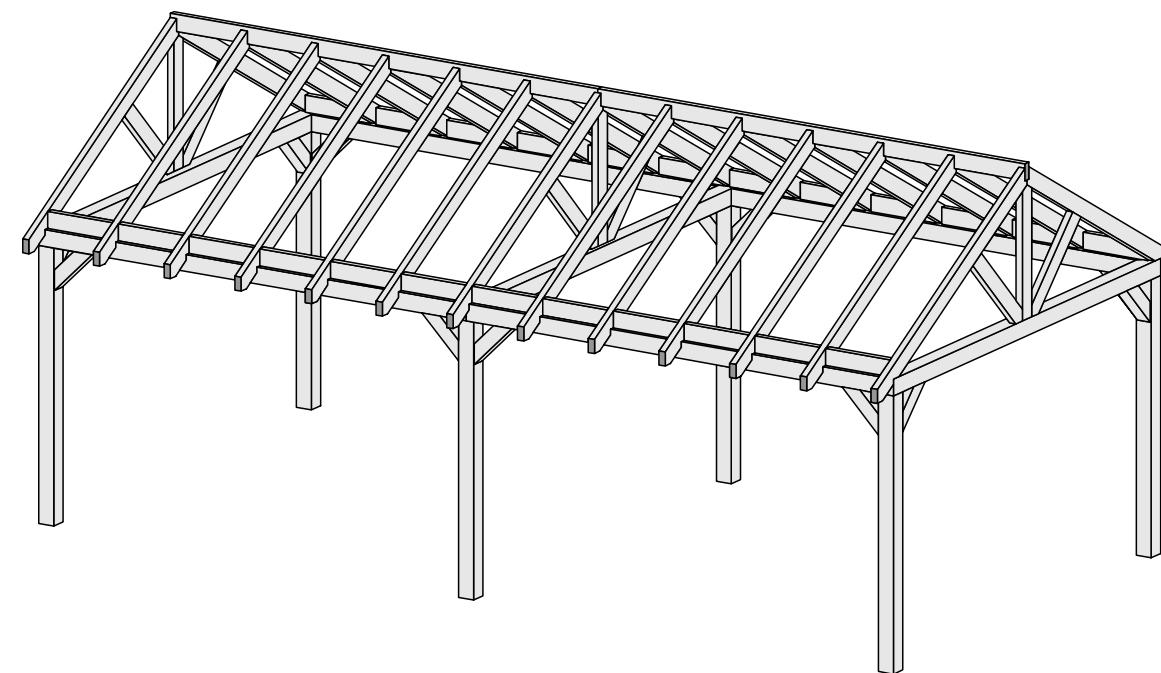
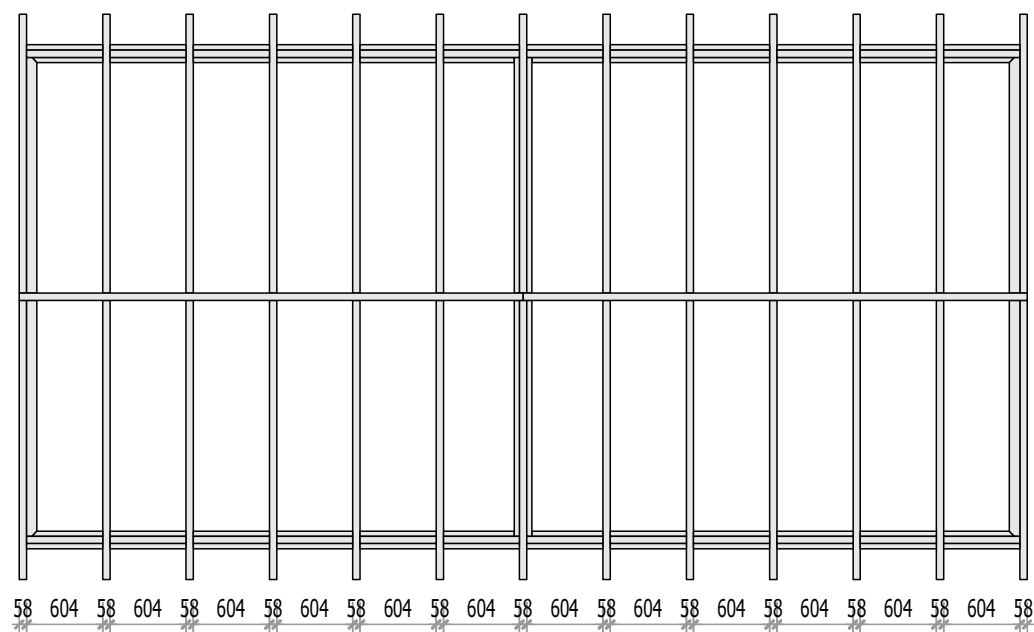
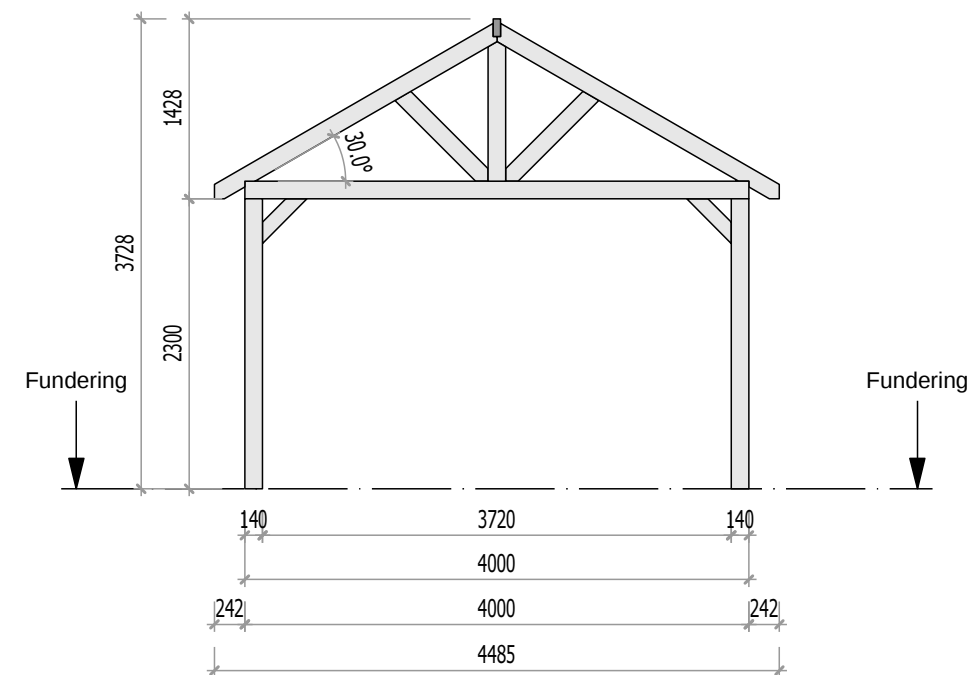


Douglas Overkapping Zadeldak 140

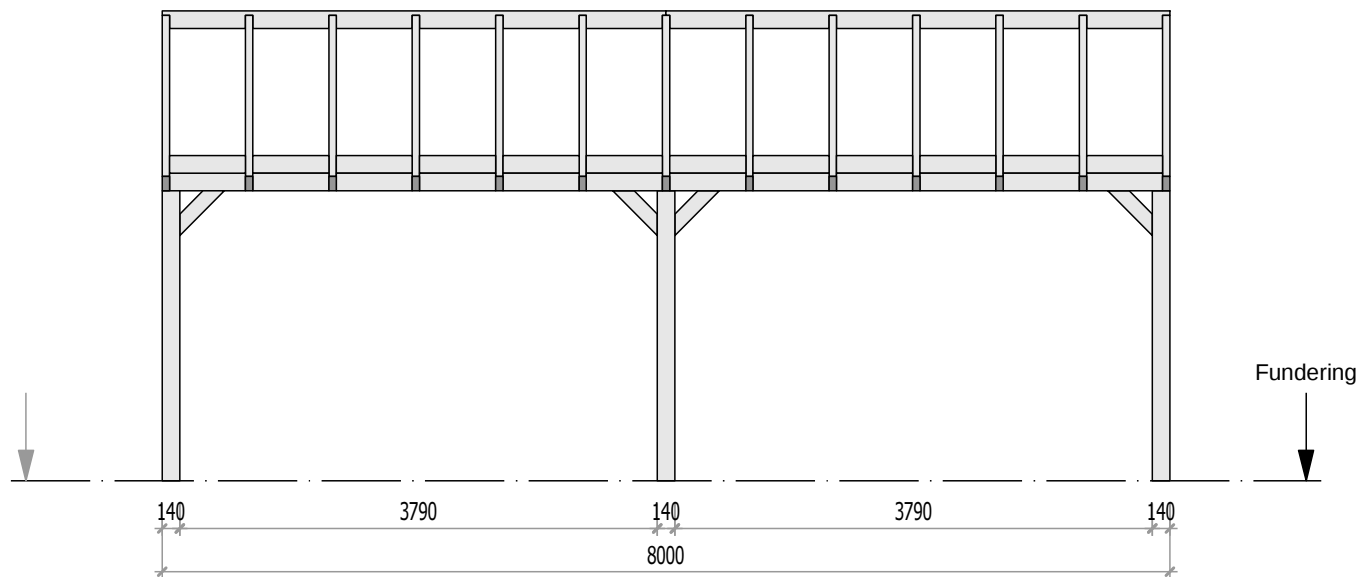

Onderwerp: Overzichtstekening Douglas Overkapping Zadeldak 140 - 8000x4000 mm		
Datum: 30-09-2025		
Getekend:	Pext	Schaal:1:60
		Ref:
Pext Beurtvaart 17 9101 RB Dokkum		