
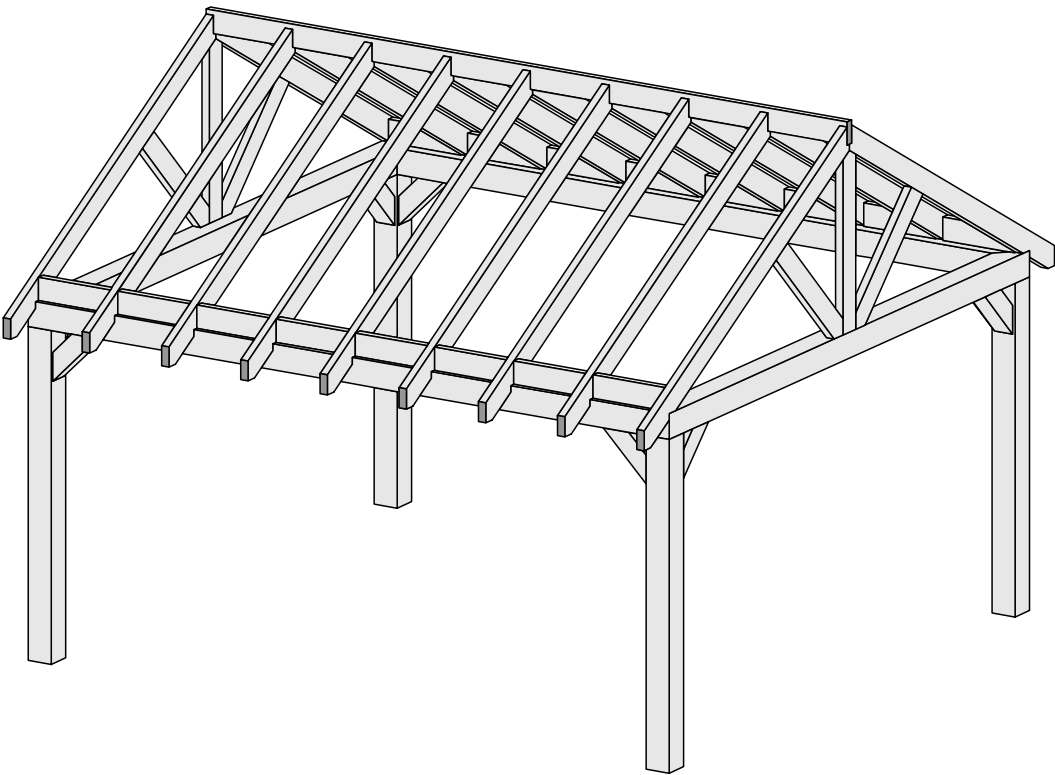
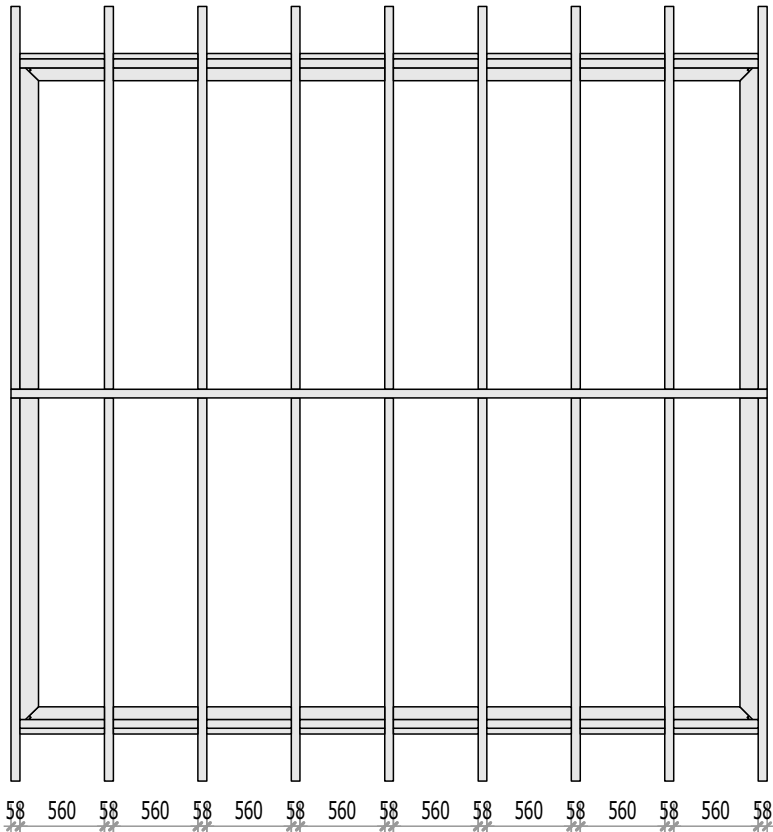
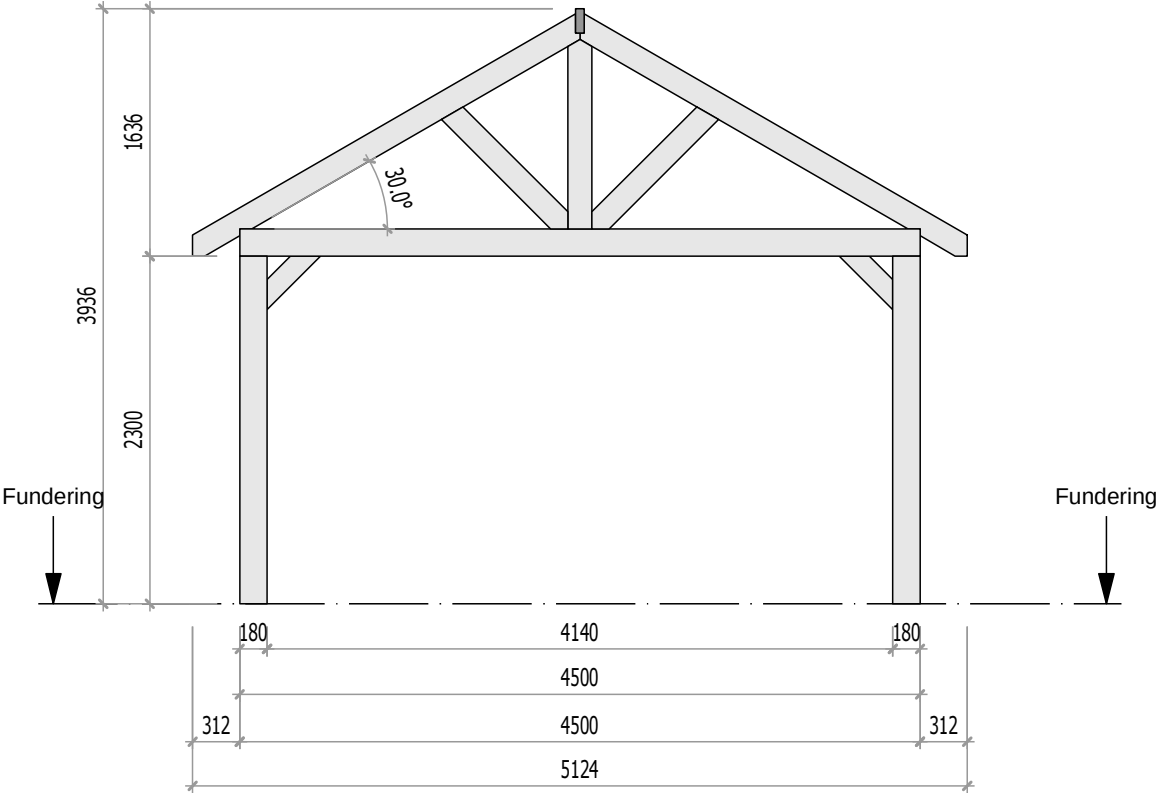


Douglas Overkapping Zadeldak 180

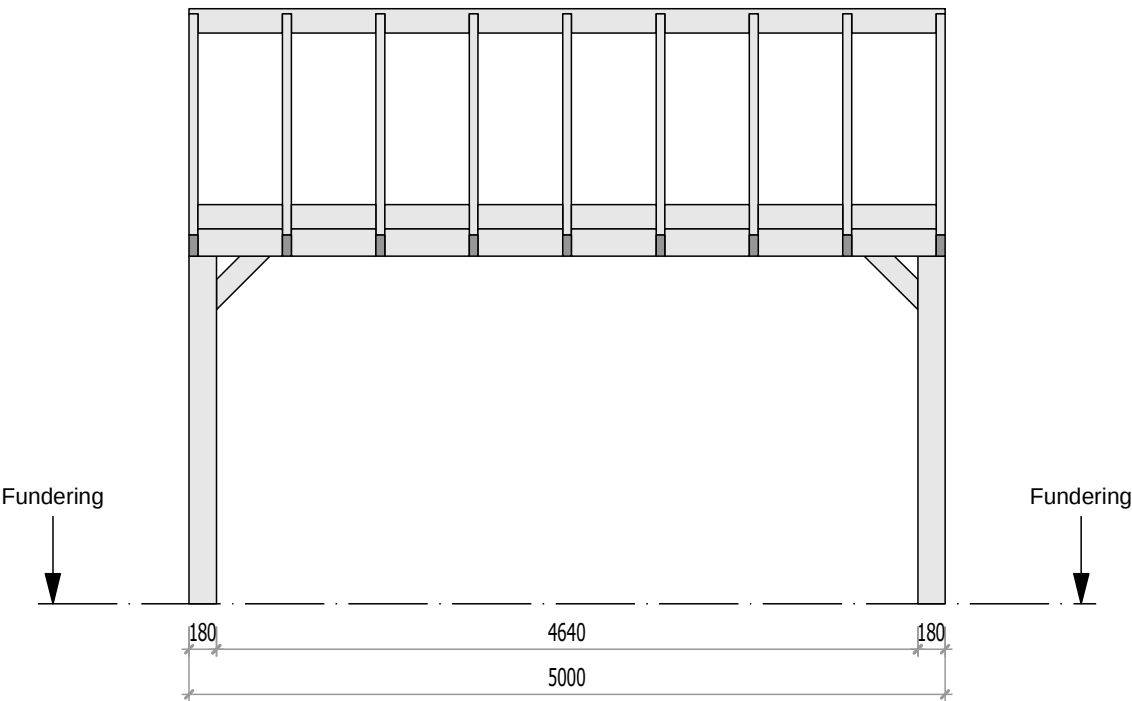

Onderwerp: Overzichtstekening Douglas Overkapping Zadeldak 180 - 5000x4500 mm		
Datum: 30-09-2025		
Getekend:	Pext	Schaal:1:50
		Ref:
Pext Beurtvaart 17 9101 RB Dokkum		