
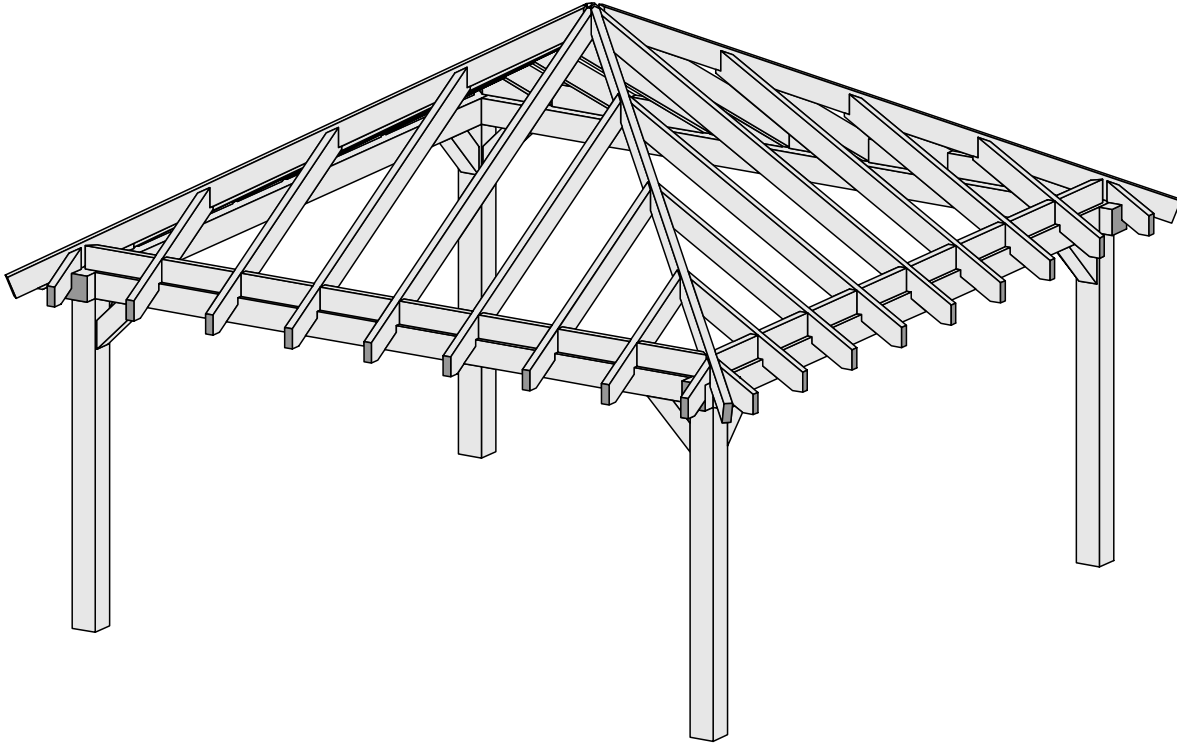
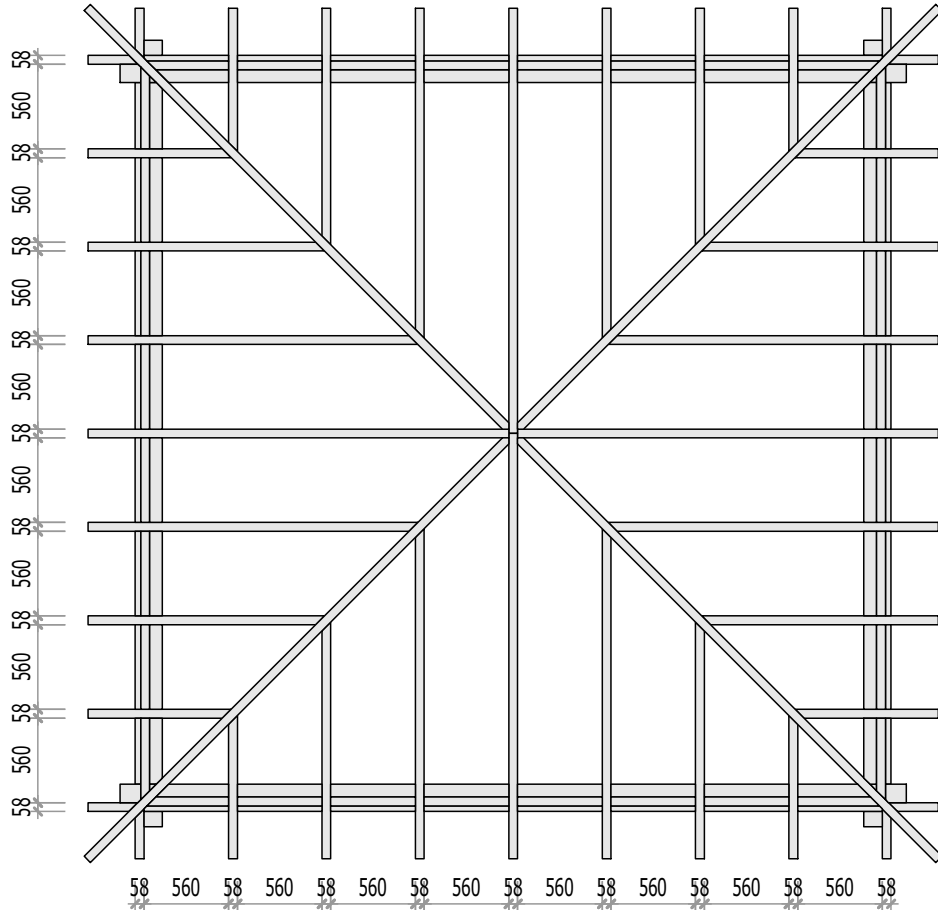
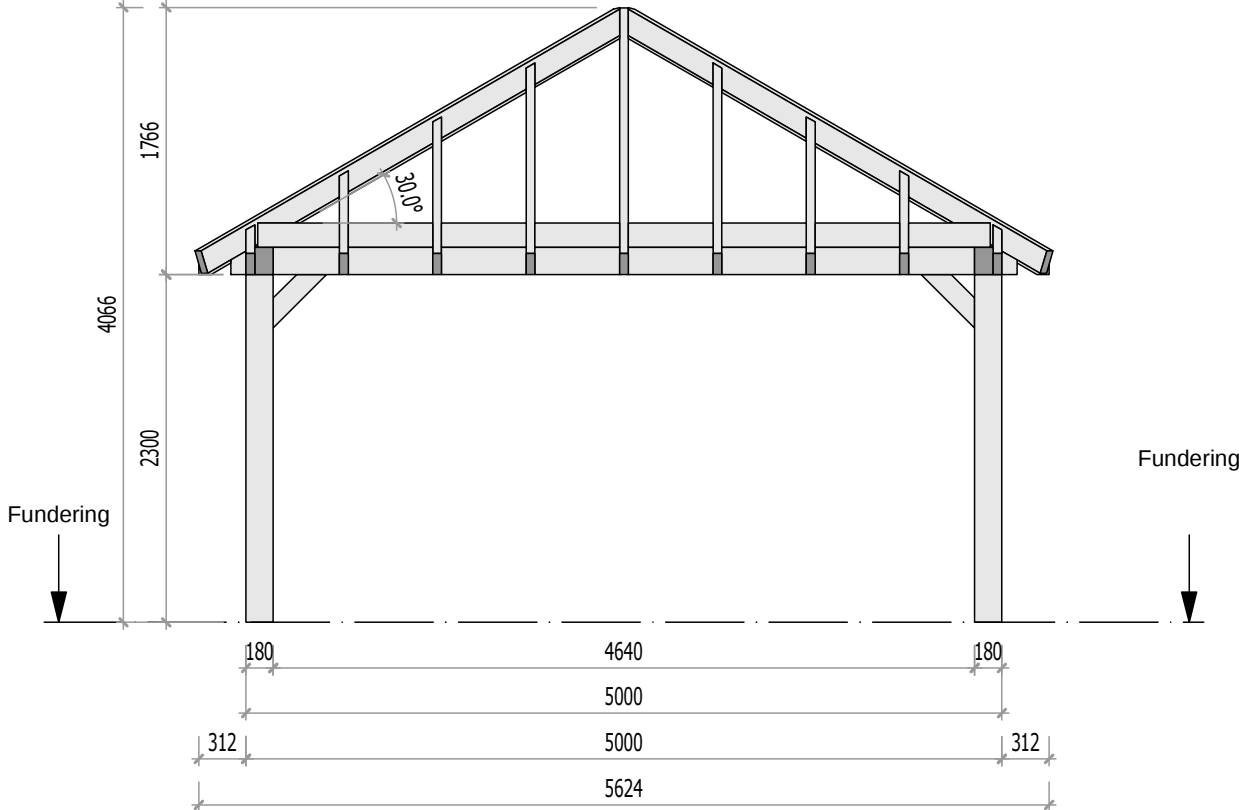


Douglas Piramide 180

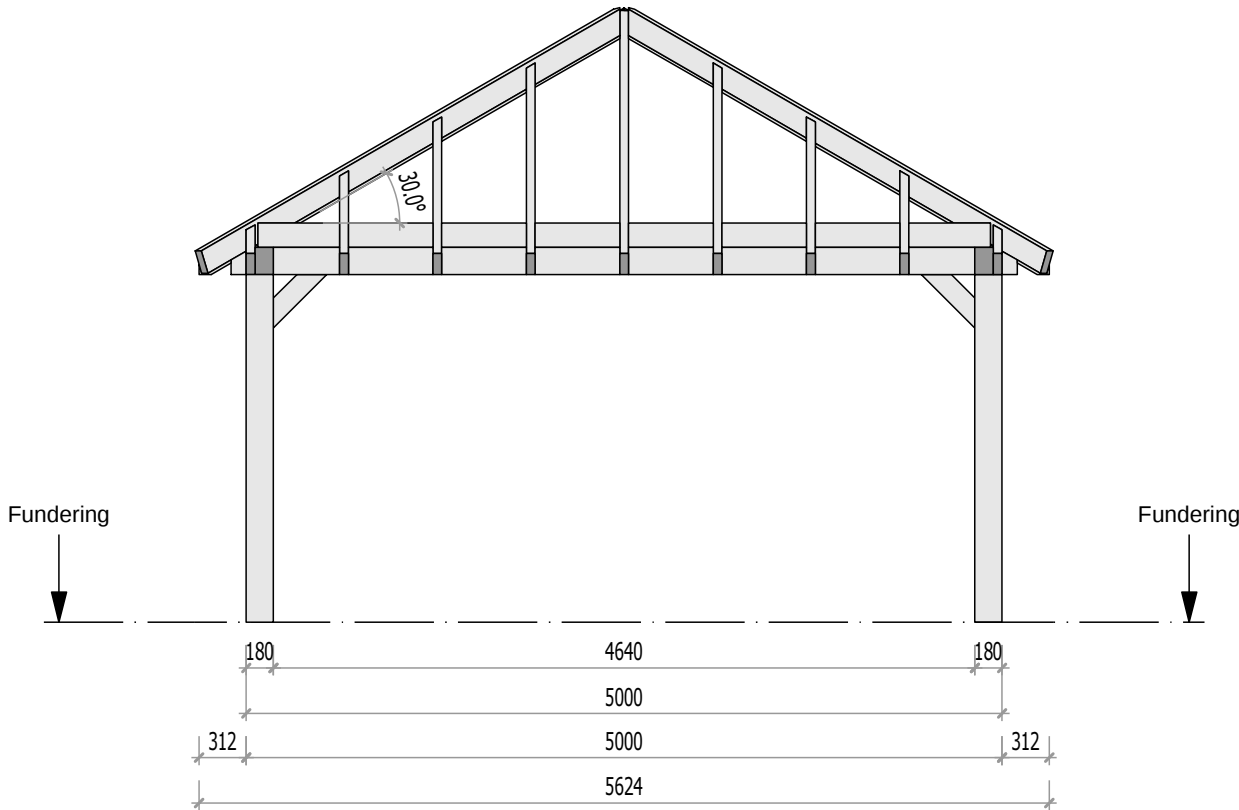

Onderwerp: Overzichtstekening Douglas Piramide 180 - 5000x5000 mm			
Datum: 30-09-2025			
Getekend:	Pext	Schaal:1:60	
		Pext Beurtvaart 17 9101 RB Dokkum	Ref: